

**Clark County  
Regional Flood Control District**

**Citizens Advisory Committee**

**August 31, 2020**



# Item # 13

- Hollywood System, Centennial Parkway to Speedway #2  
DB – City of North Las Vegas (***For possible action***)
  - a) Action to accept the project presentation
  - b) Action to approve the interlocal contract for construction








CITY OF  
NORTH LAS VEGAS  
*Your Community of Choice*

REGIONAL FLOOD  
CONTROL DISTRICT



Hollywood System,  
Centennial to  
Speedway #2 DB



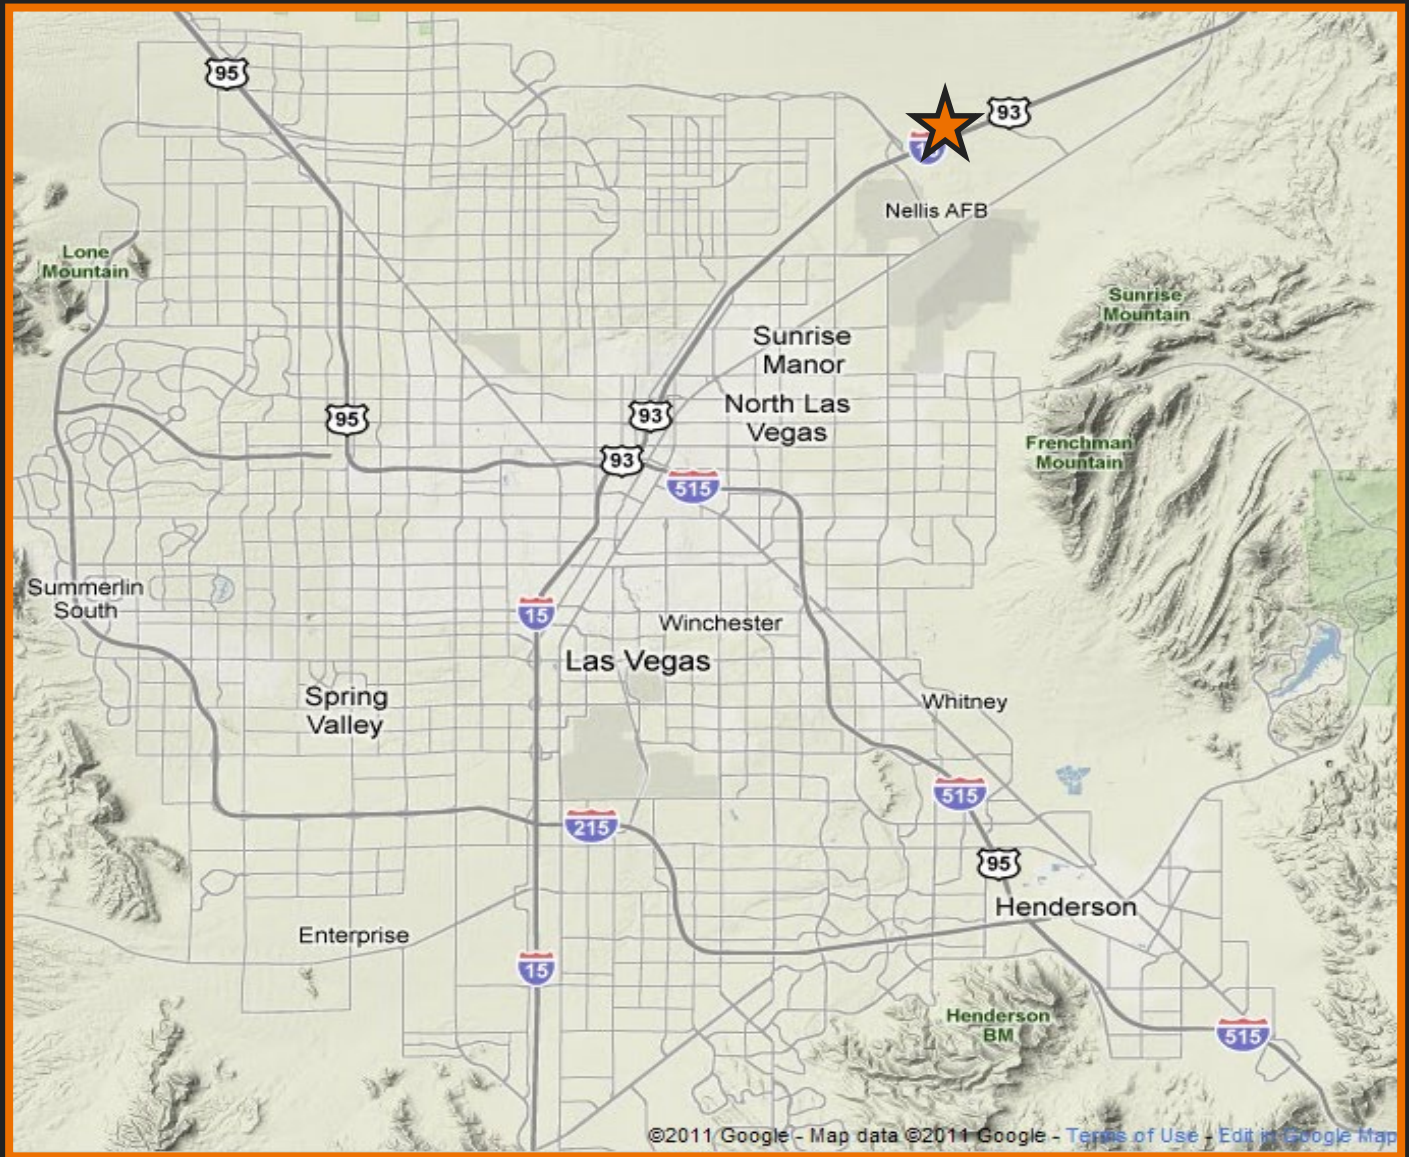


# Project Location








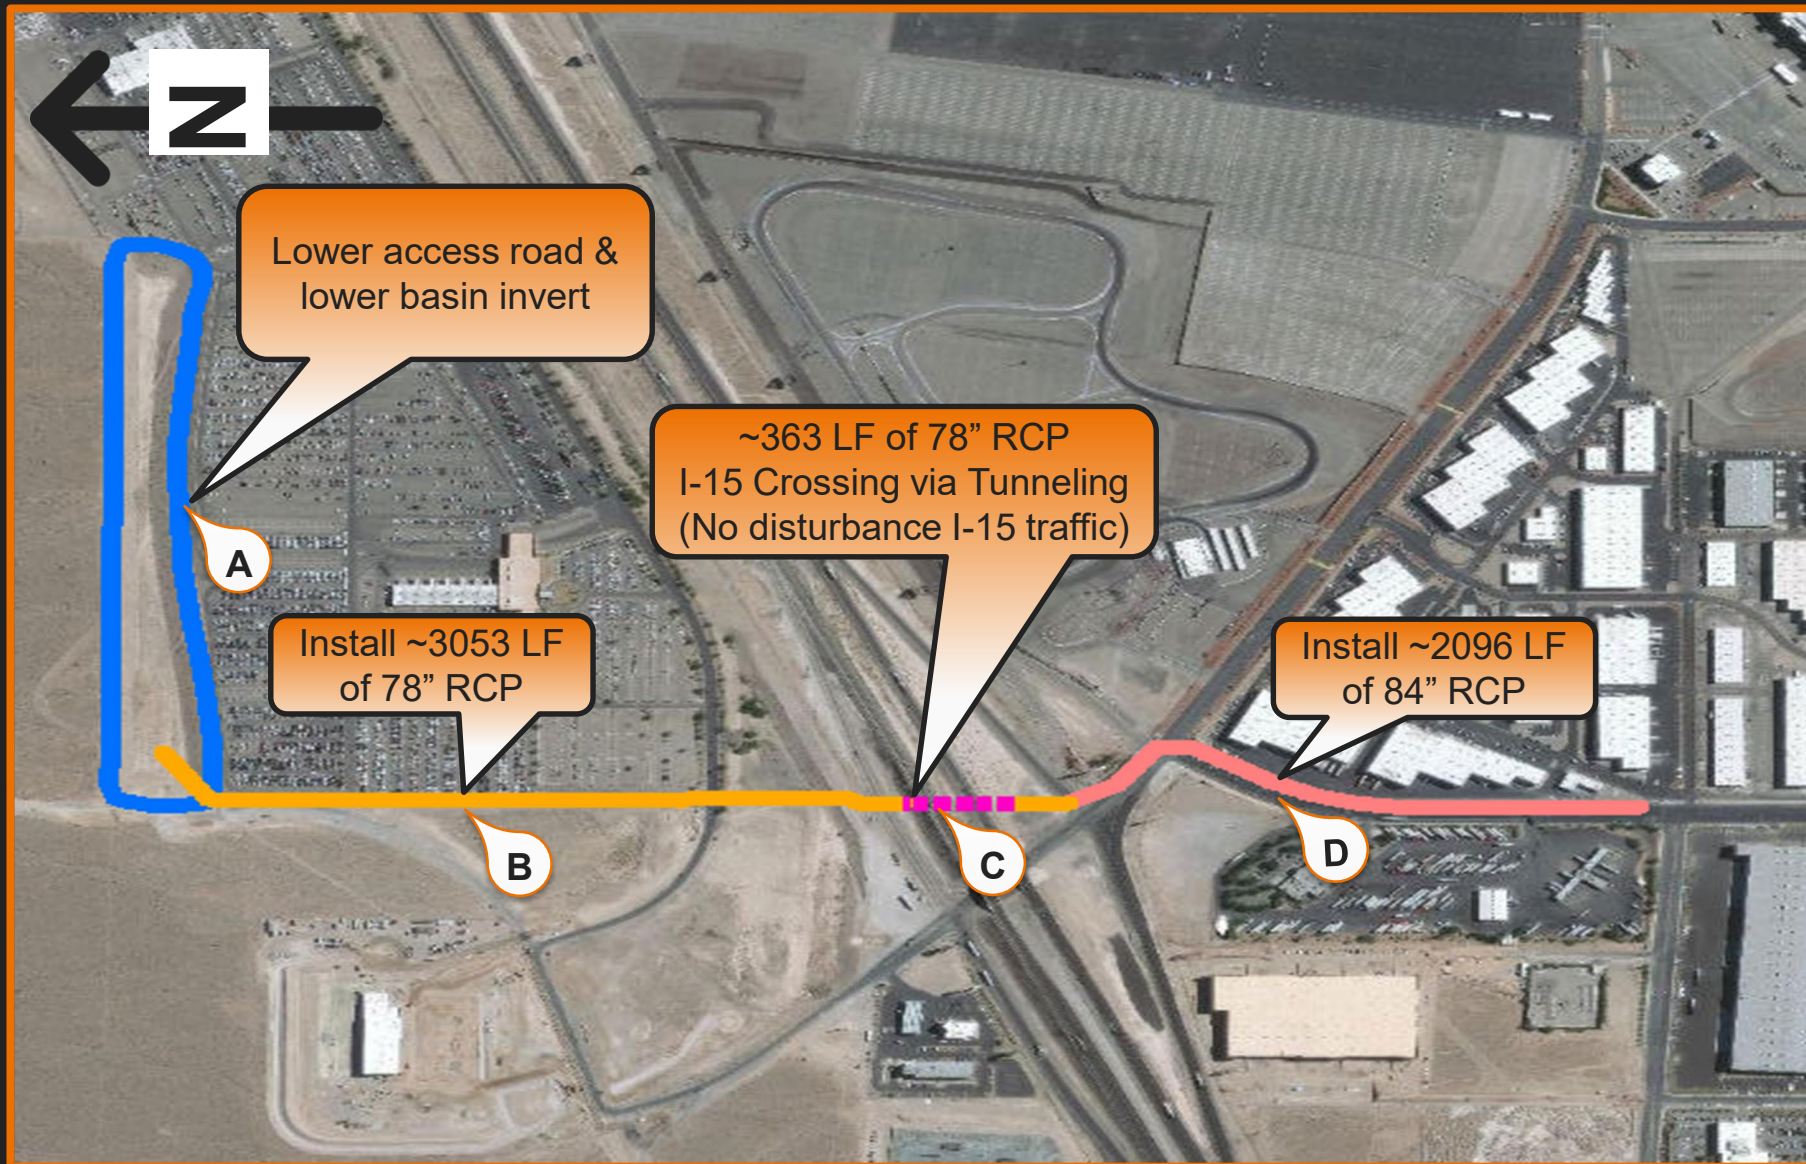

Project Description

(looking west)

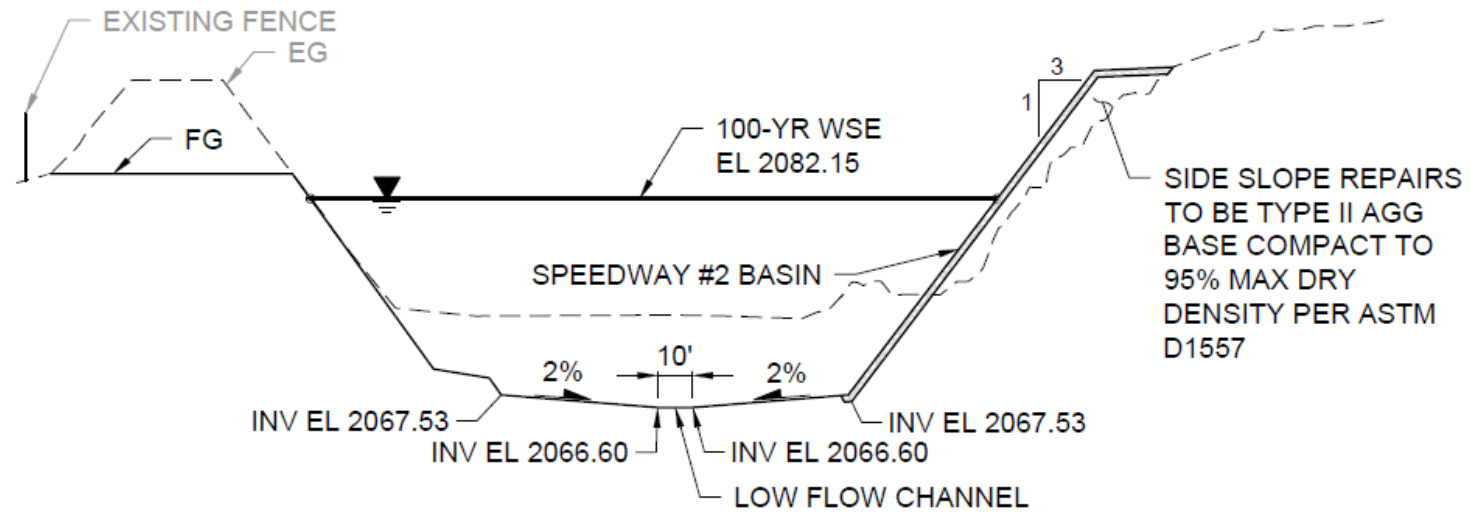


**A** SECTION  
-  
HORZ SCALE: N.T.S  
VERT SCALE: N.T.S

Representative of the removal of southern embankment and lowering of basin invert

Typical Cross Section: A


(looking north)

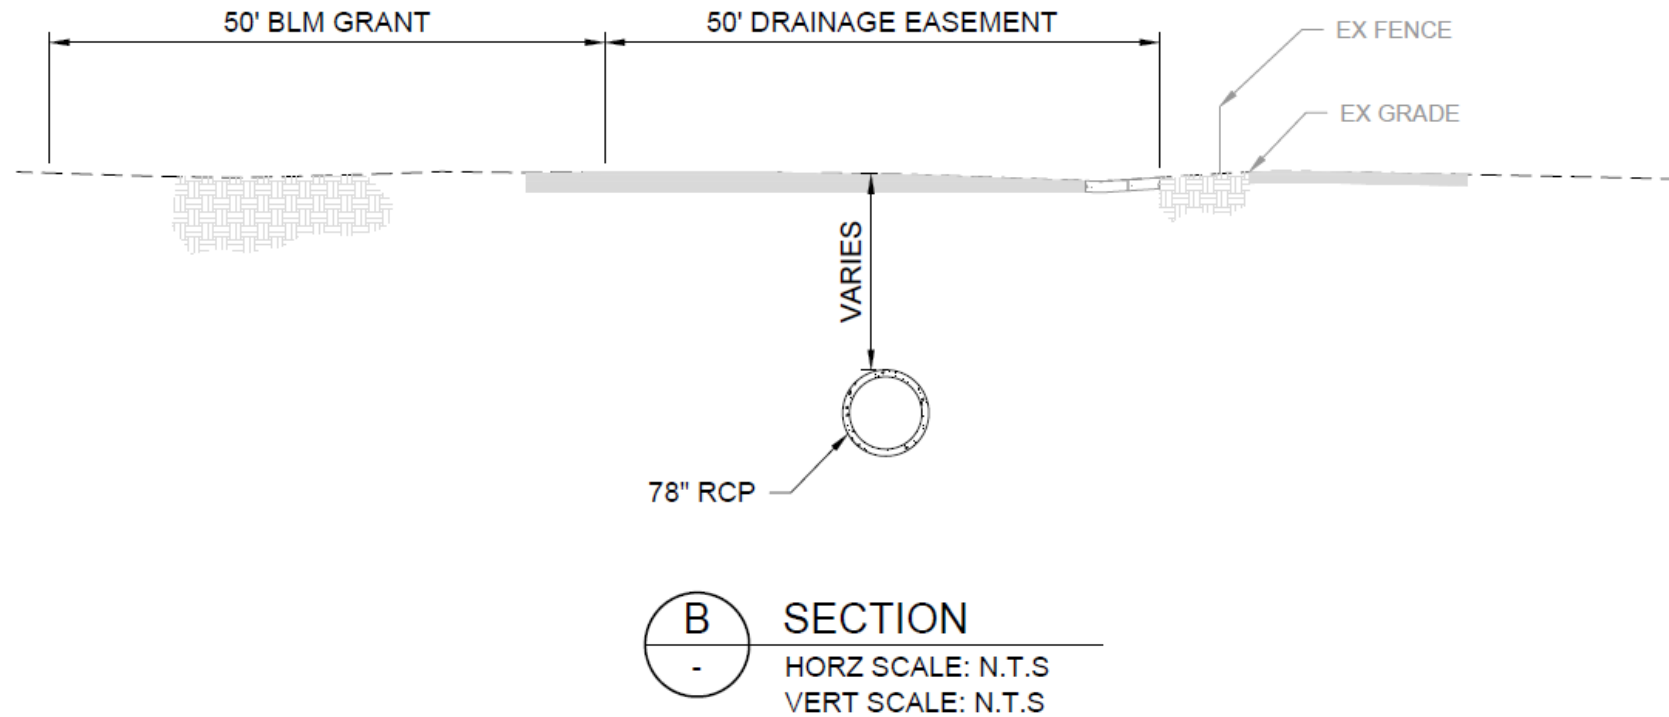

Representative of portions of the alignment between Speedway #2 Detention Basin and I-15 Crossing, within the 50-foot drainage easement

Typical Cross Section: B




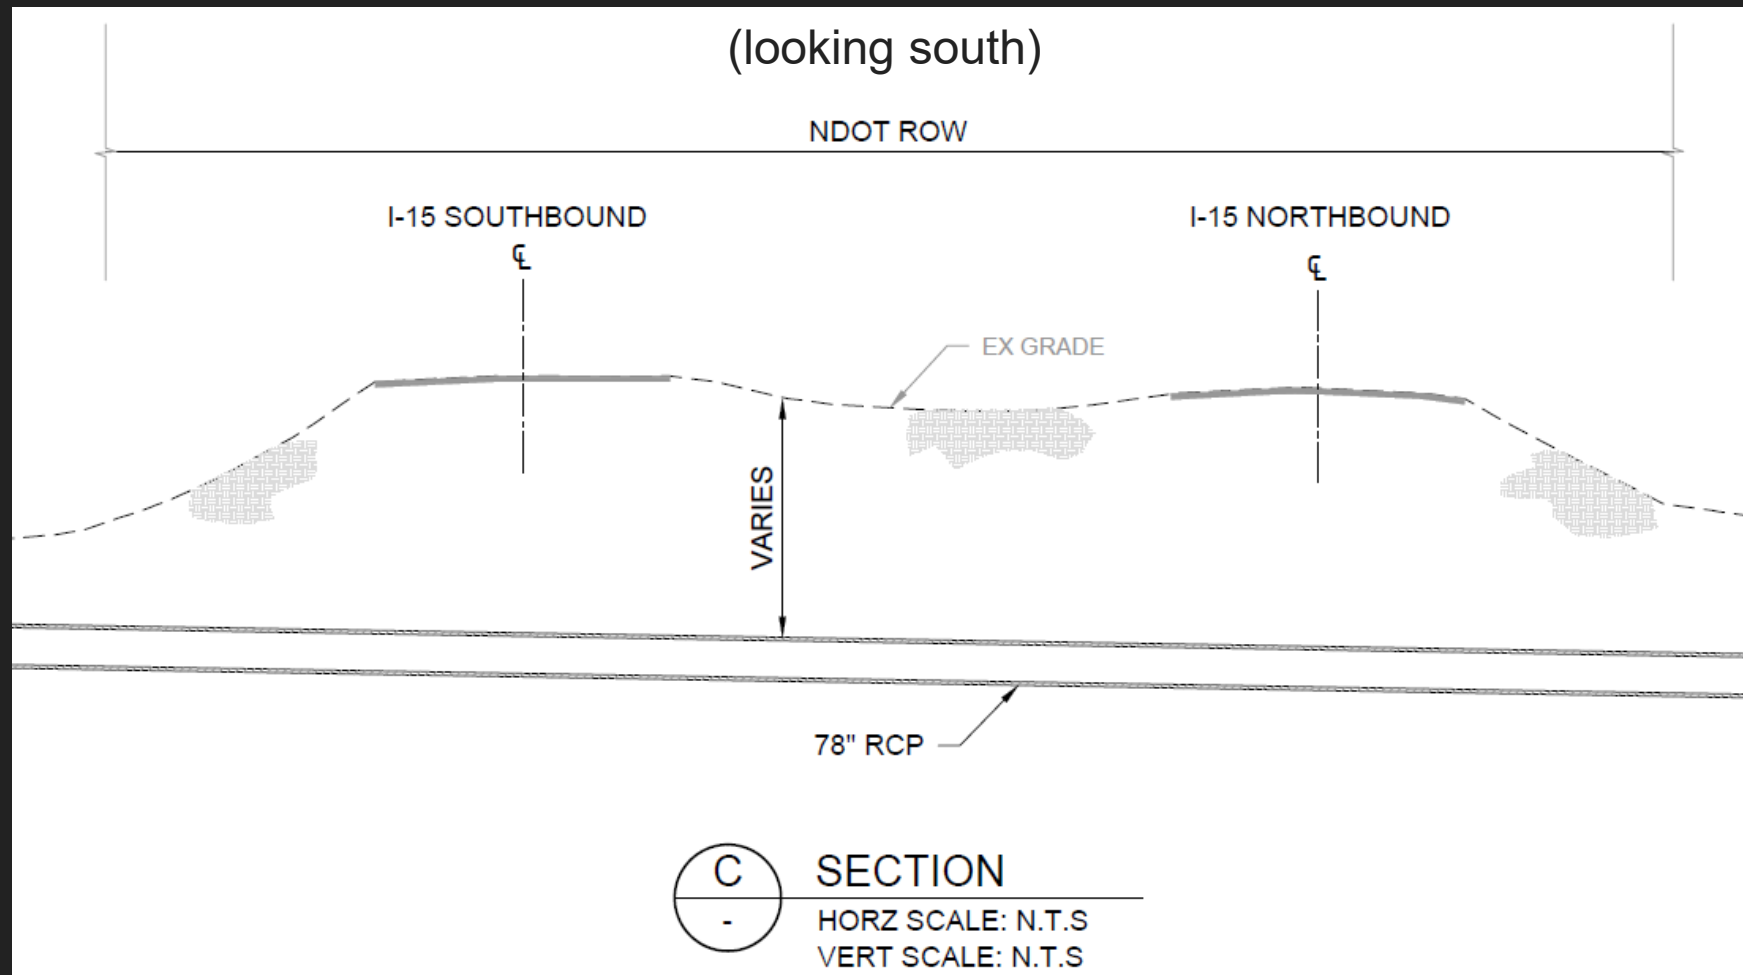

Representative of the Interstate-15 Crossing

Typical Cross Section: C

(looking south)

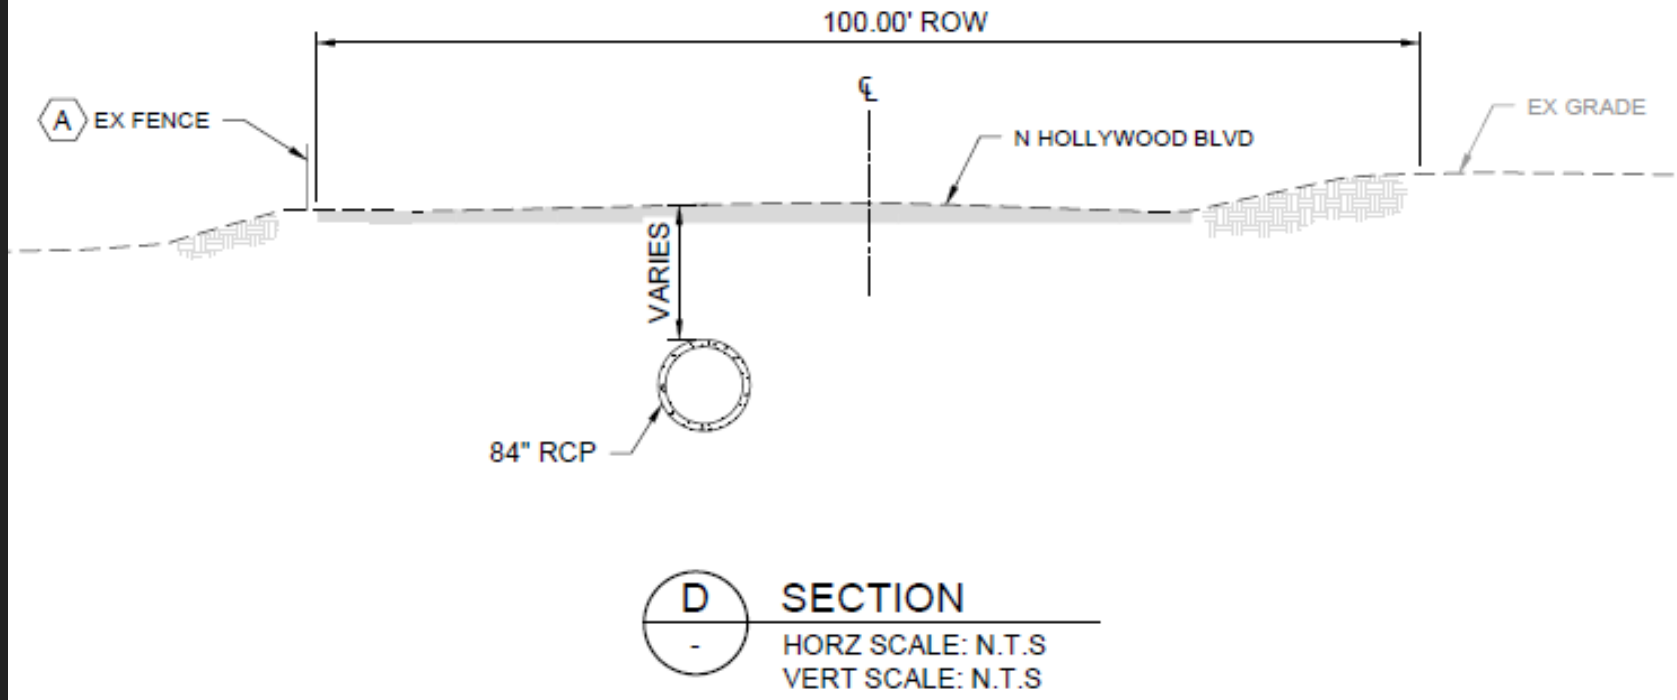

Representative of the Hollywood Blvd. portion of the alignment, south of Speedway Blvd.

Typical Cross Section: D



# Project Cost

	<b>Cost</b>
Design	\$1,069,725
Right-of-Way	\$507,125
Environmental Mitigation	\$10,000
Construction	\$9,500,000
Construction Management	\$665,000
Entity Construction Management Labor Costs	\$190,000
<b>TOTAL</b>	<b>\$11,941,850</b>

## Right-of-Way / Permitting

- ✓ Clark County Encroachment Permit has been obtained
- ✓ NDOT Permit has been obtained
- ✓ Environmental documentation has been completed
- ✓ No additional ROW required



# Construction Schedule

	<b>Schedule</b>
Bid Award Date	January 2021
Notice-to-Proceed Date	February 2021
Construction Start Date	February 2021
Construction Duration	12 months



Questions?

